


HOMESTEAD RUN  
407 HEARTH WAY  
14' X 52'

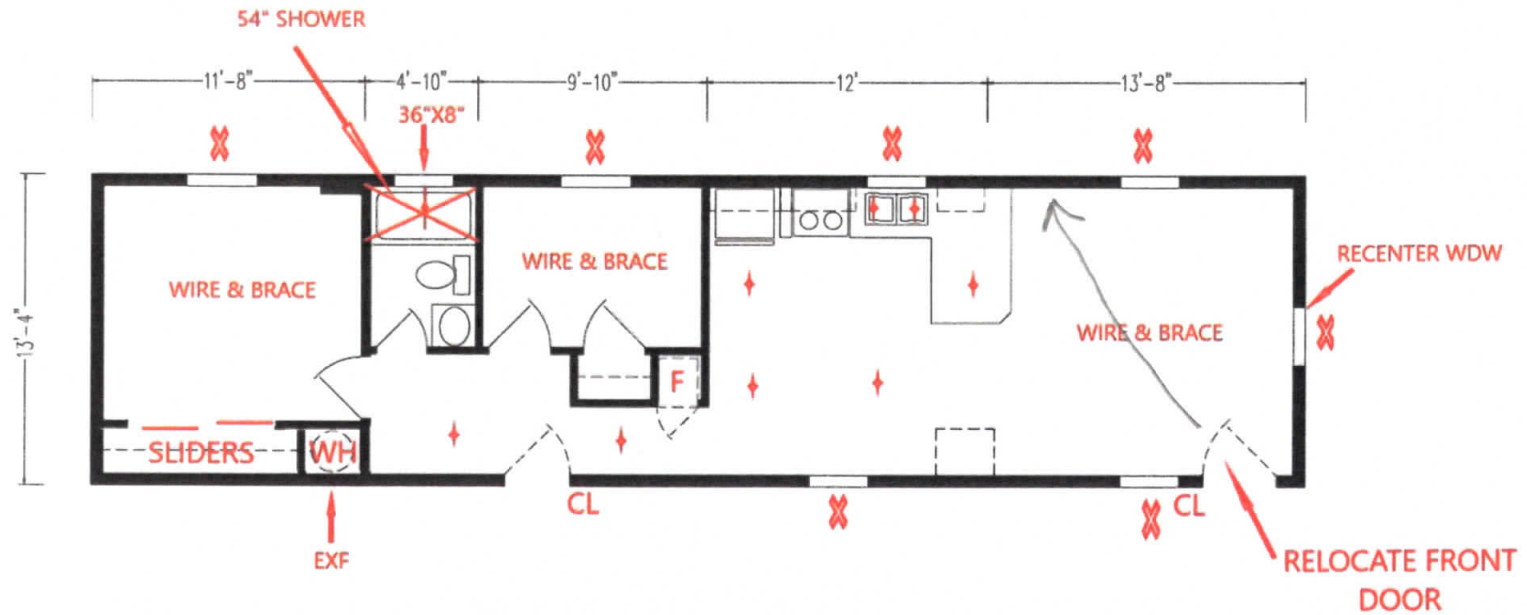

DIVISIONS

231	SUGARCREEK
233	ARKANSAS CITY
235	SAN JACINTO
237	WOODLAND
239	OCALA
241	LEOLA
243	LANCASTER
245	McMINNVILLE

REVISIONS

E	ADD REC AT KIT, PENINSULA & ADDED CM ALARM	10/24/22	RP
D	REV KIT, HALL & DINING RM LIGHTS TO RECESSED CANS	1/23/15	KS
C	REV CLOSET DOOR SLIDER HEIGHT	11/21/14	KS
B	REV S.B. COUNTERTOP OVERHANG, REV OH'S	11/12/14	KS
A	REV TO W-101-A, UPD WINDOWS, CRTS, HT RECEPT, NARROW FLOOR WIDTH 4" ADD 39"	10/22/14	KS



DRAWN BY: SJC	WIND ZONE 15#, 39#
DATE: 04/06/2010	ROOF ZONE S,M,N
SHEET 1	OF 2
DRAWING NUMBER	

BOX LENGTH	DESCRIPTION	DRAWING NUMBER
52'-0"	5214-2CK-CATH F253M (14-02534-01N) 4/9/2024	14-02534-01N